


NOTES: VENT PIPES/DUCTS MAY REQUIRE CRICKETS DEPENDING ON THEIR SIZE AND LOCATION (CRICKETS NOT SHOWN).

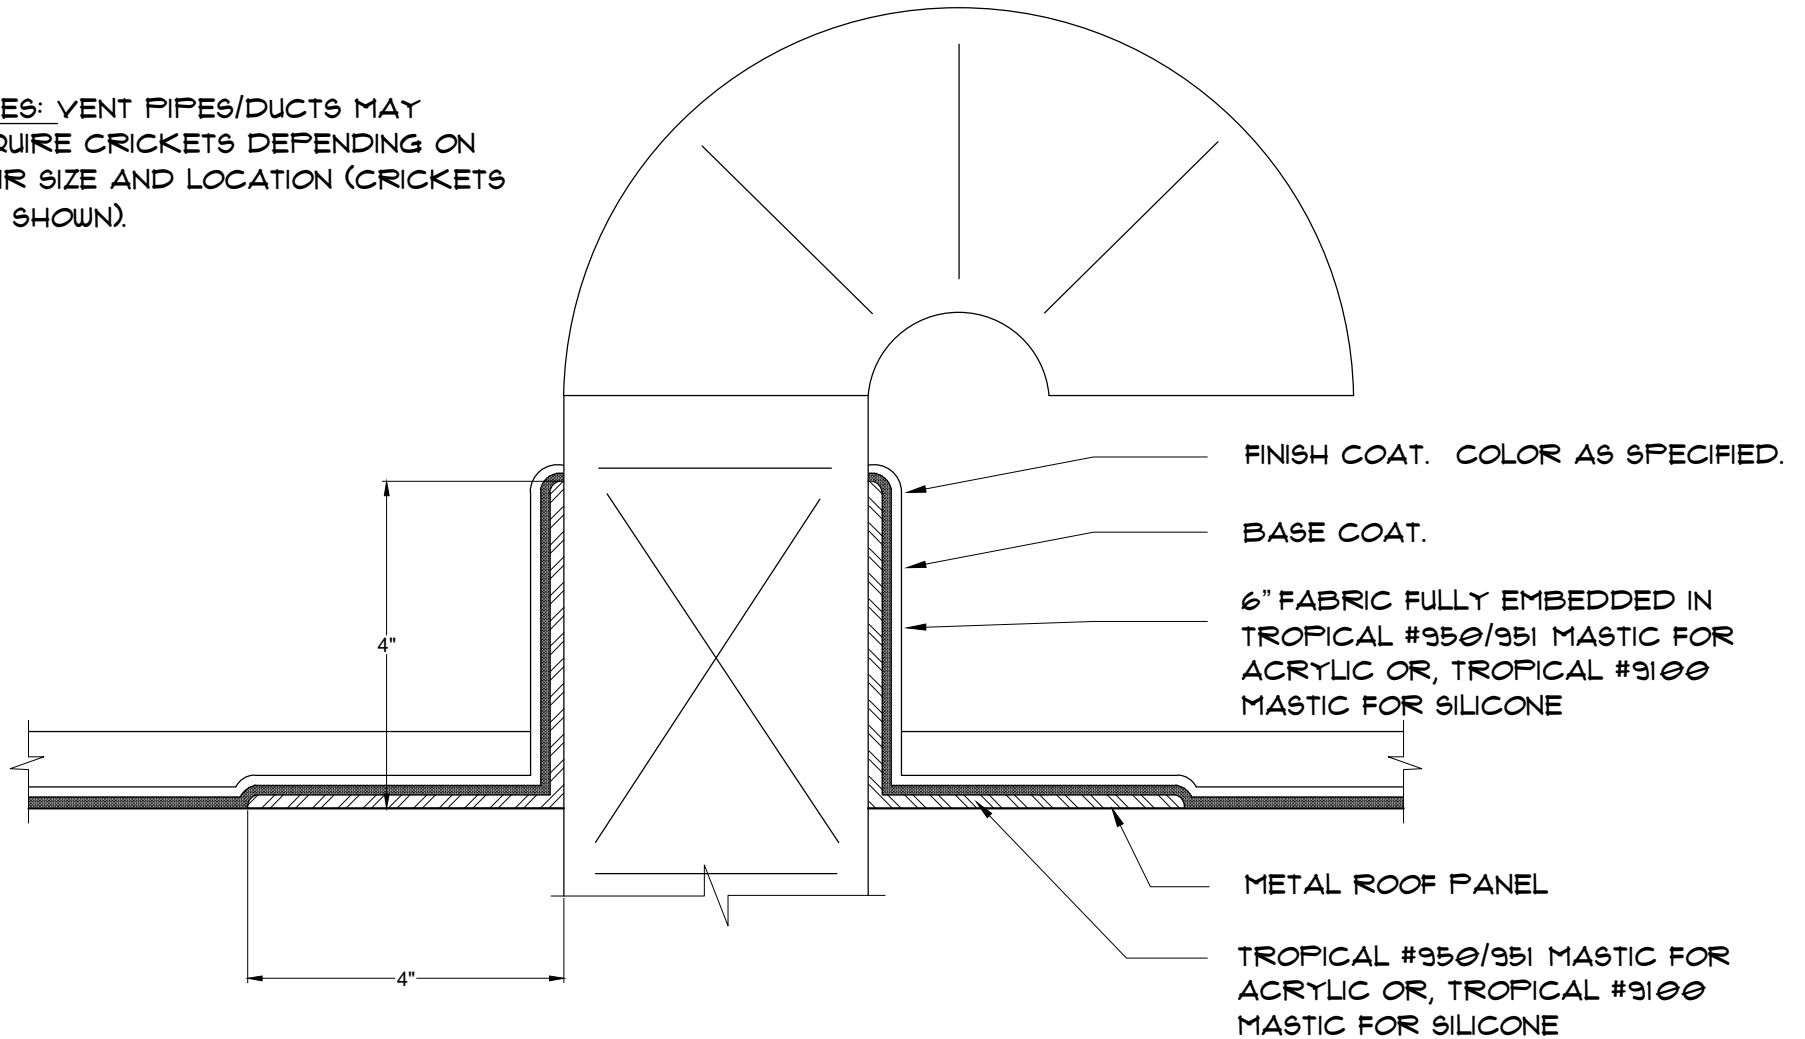

NOTES:

1 PRIMING - REFER TO TROPICAL ROOFING PRODUCTS SPECIFICATIONS FOR DECK PRIMING REQUIREMENTS.

NOTE: FOR SPECIFIC PRODUCT RECOMMENDATION REFER TO THE APPROPRIATE FLUID APPLIED SYSTEM GUIDE SPECIFICATIONS AT WWW.TROPICALROOFINGPRODUCTS.COM



FLUID APPLIED RESTORATION COATING SYSTEM

DUCT FLASHING DETAIL

DATE :
12-13-16

DETAIL NO :
29